



Helston's Cultural Quarter

East End

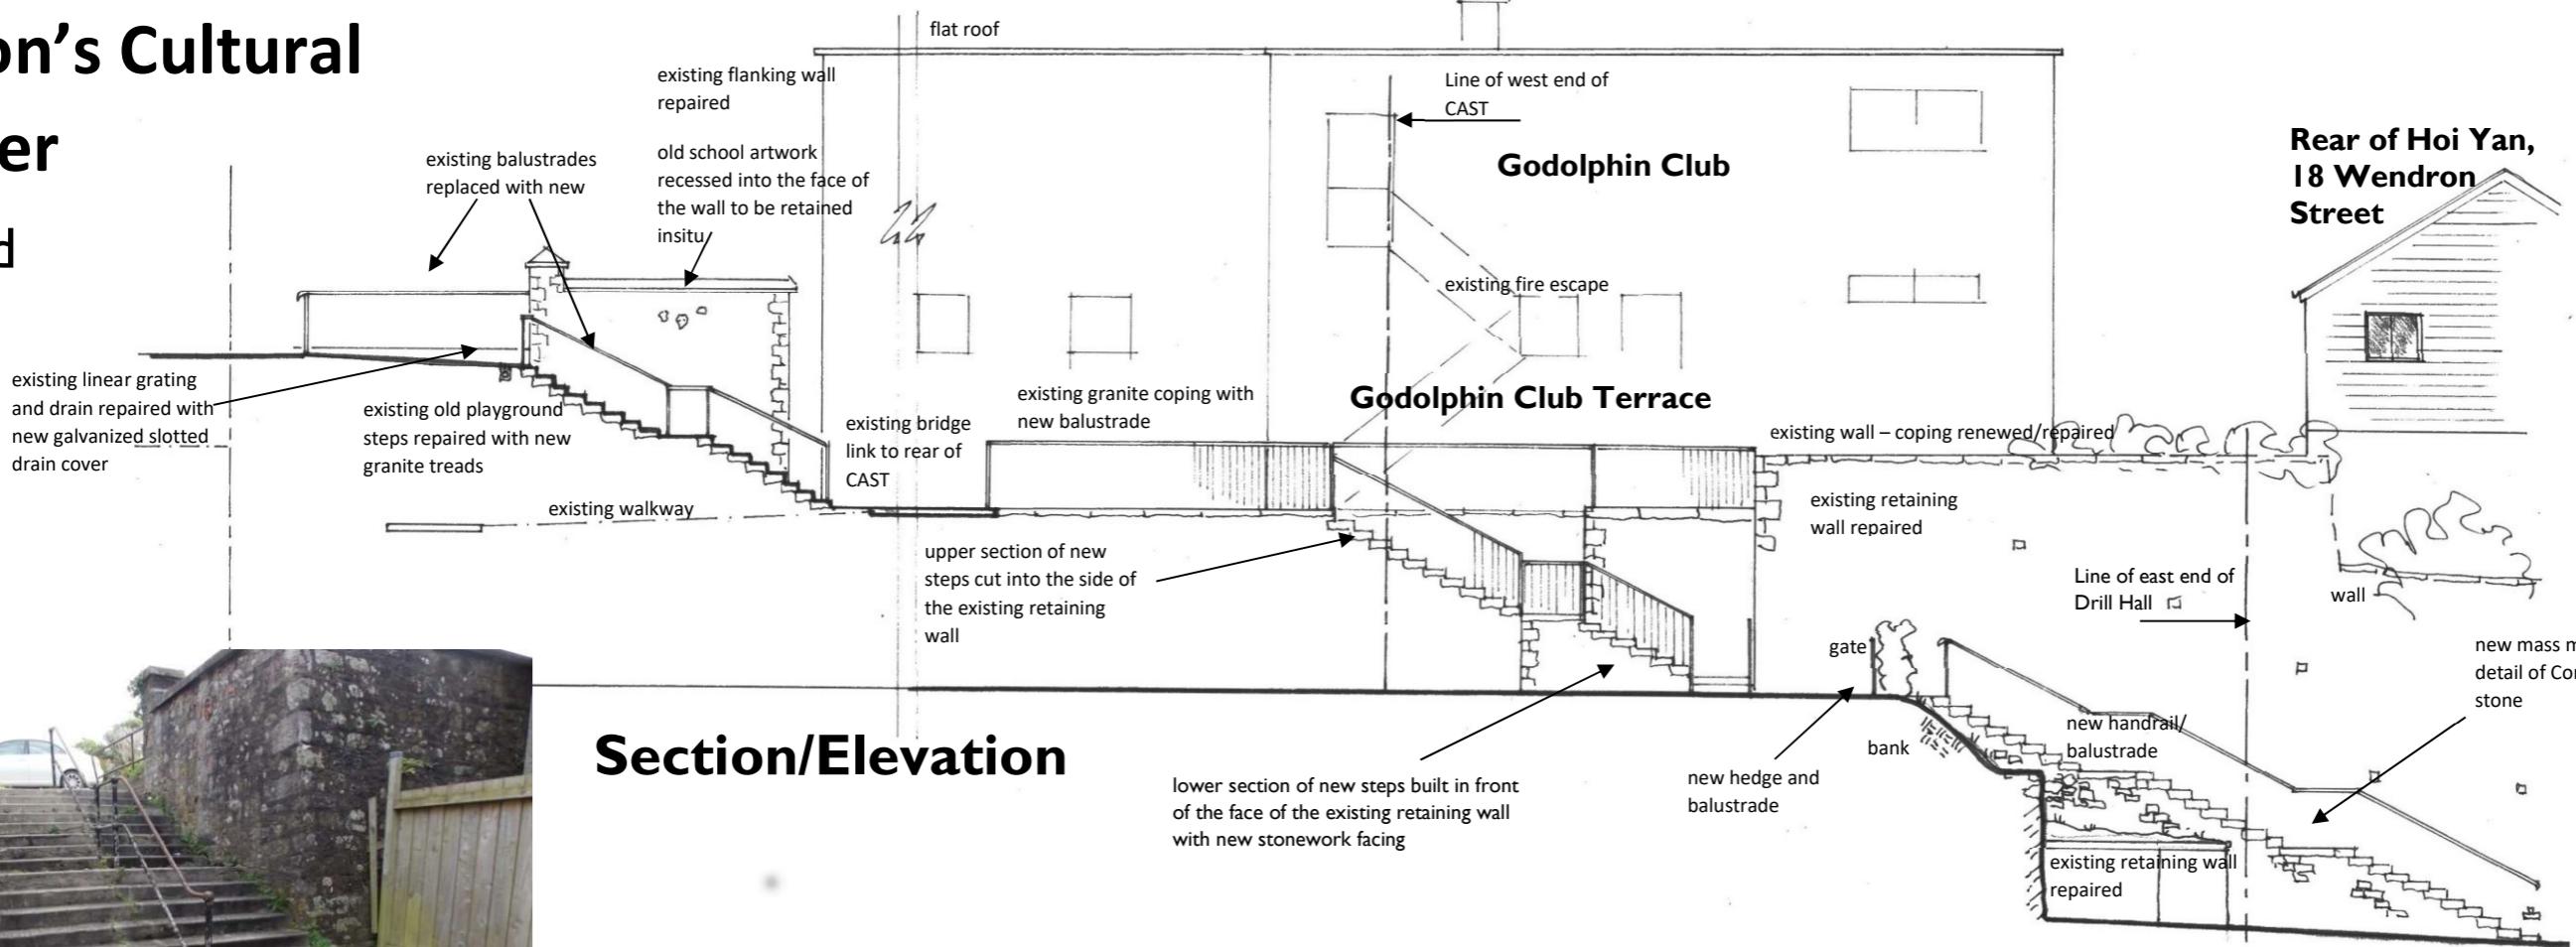

Section/Elevation

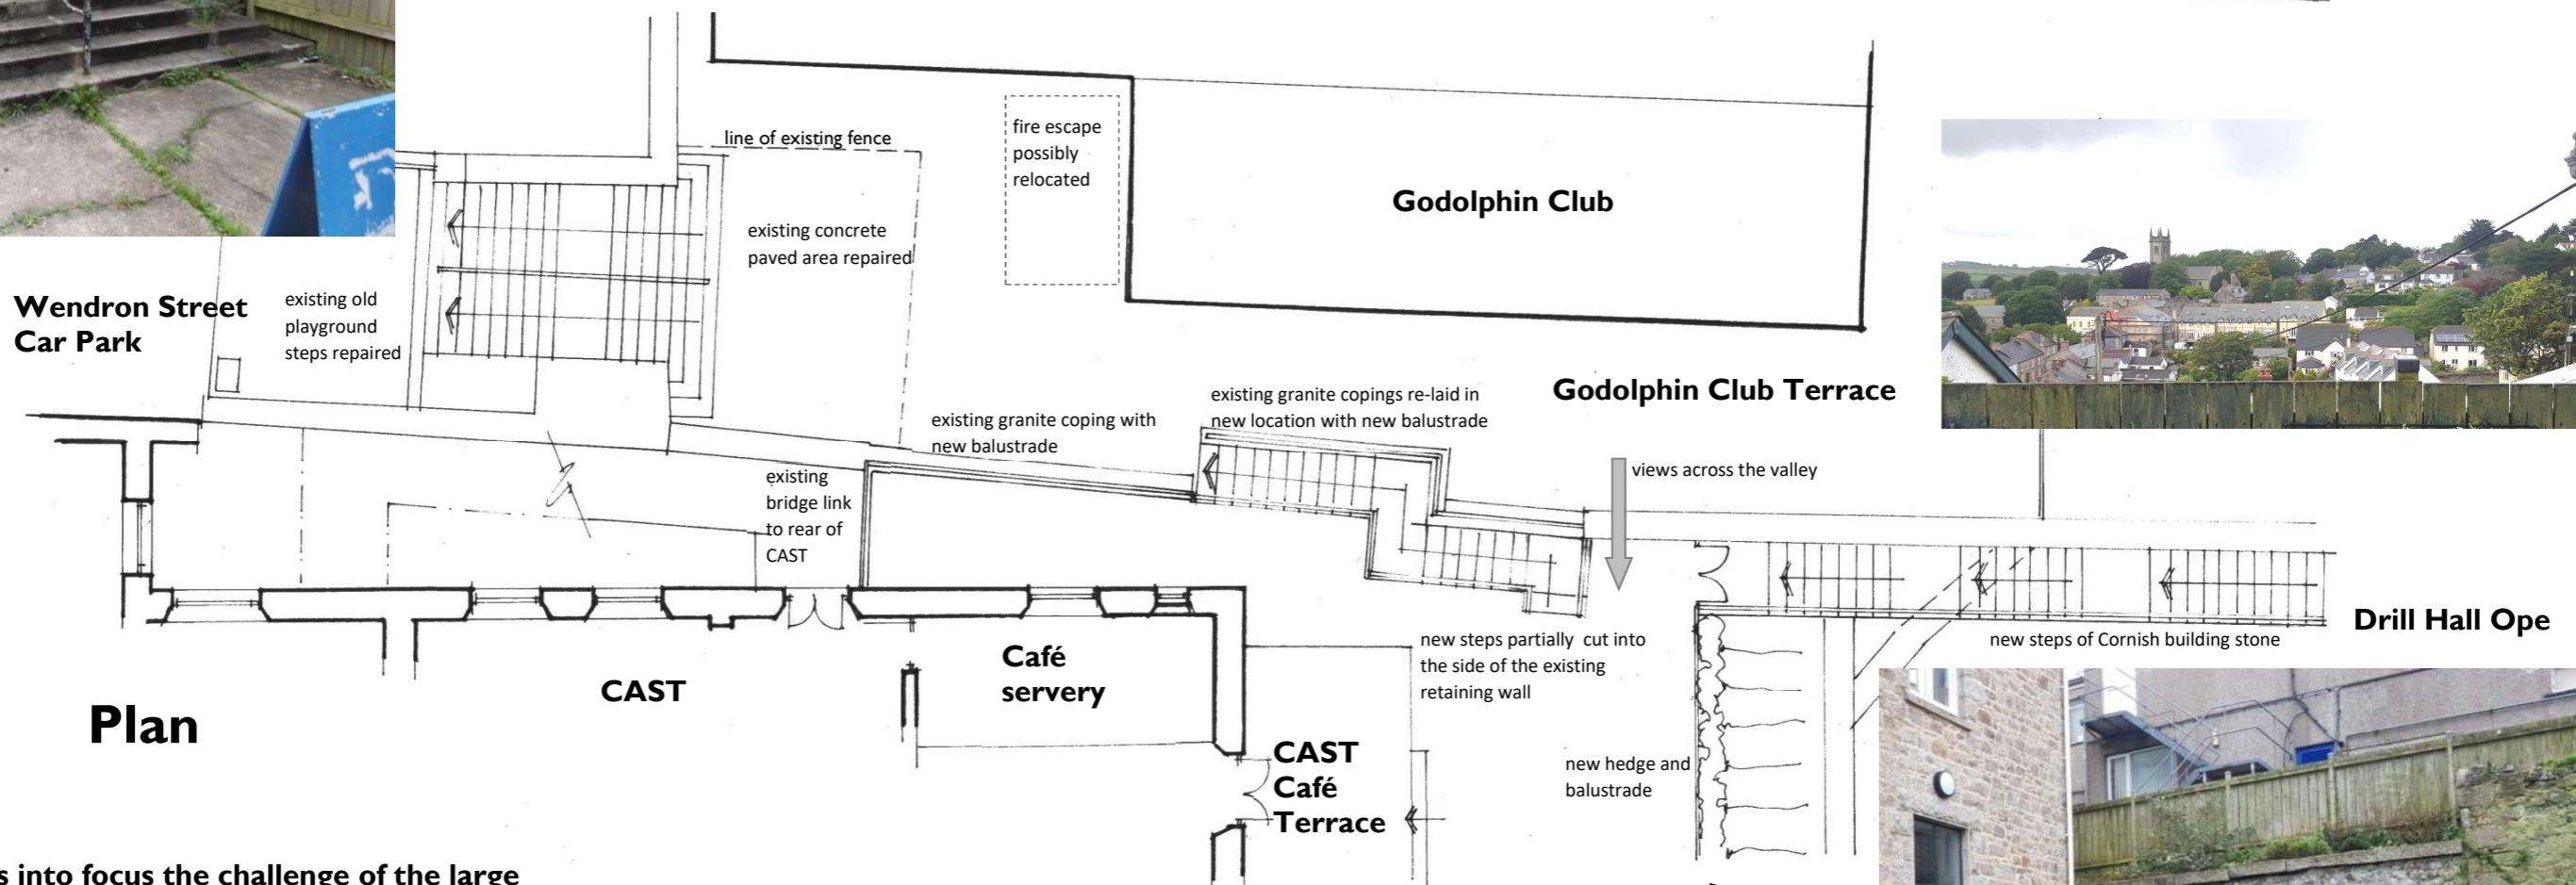

Plan

This brings into focus the challenge of the large change in level between the various parts of the project. It is not possible to adequately address this with ramped access, but the new steps will be designed to be easy going, with a shallow pitch, generous landings and good handrails.